


한길체육관 지하1층 평면도

PROJECT

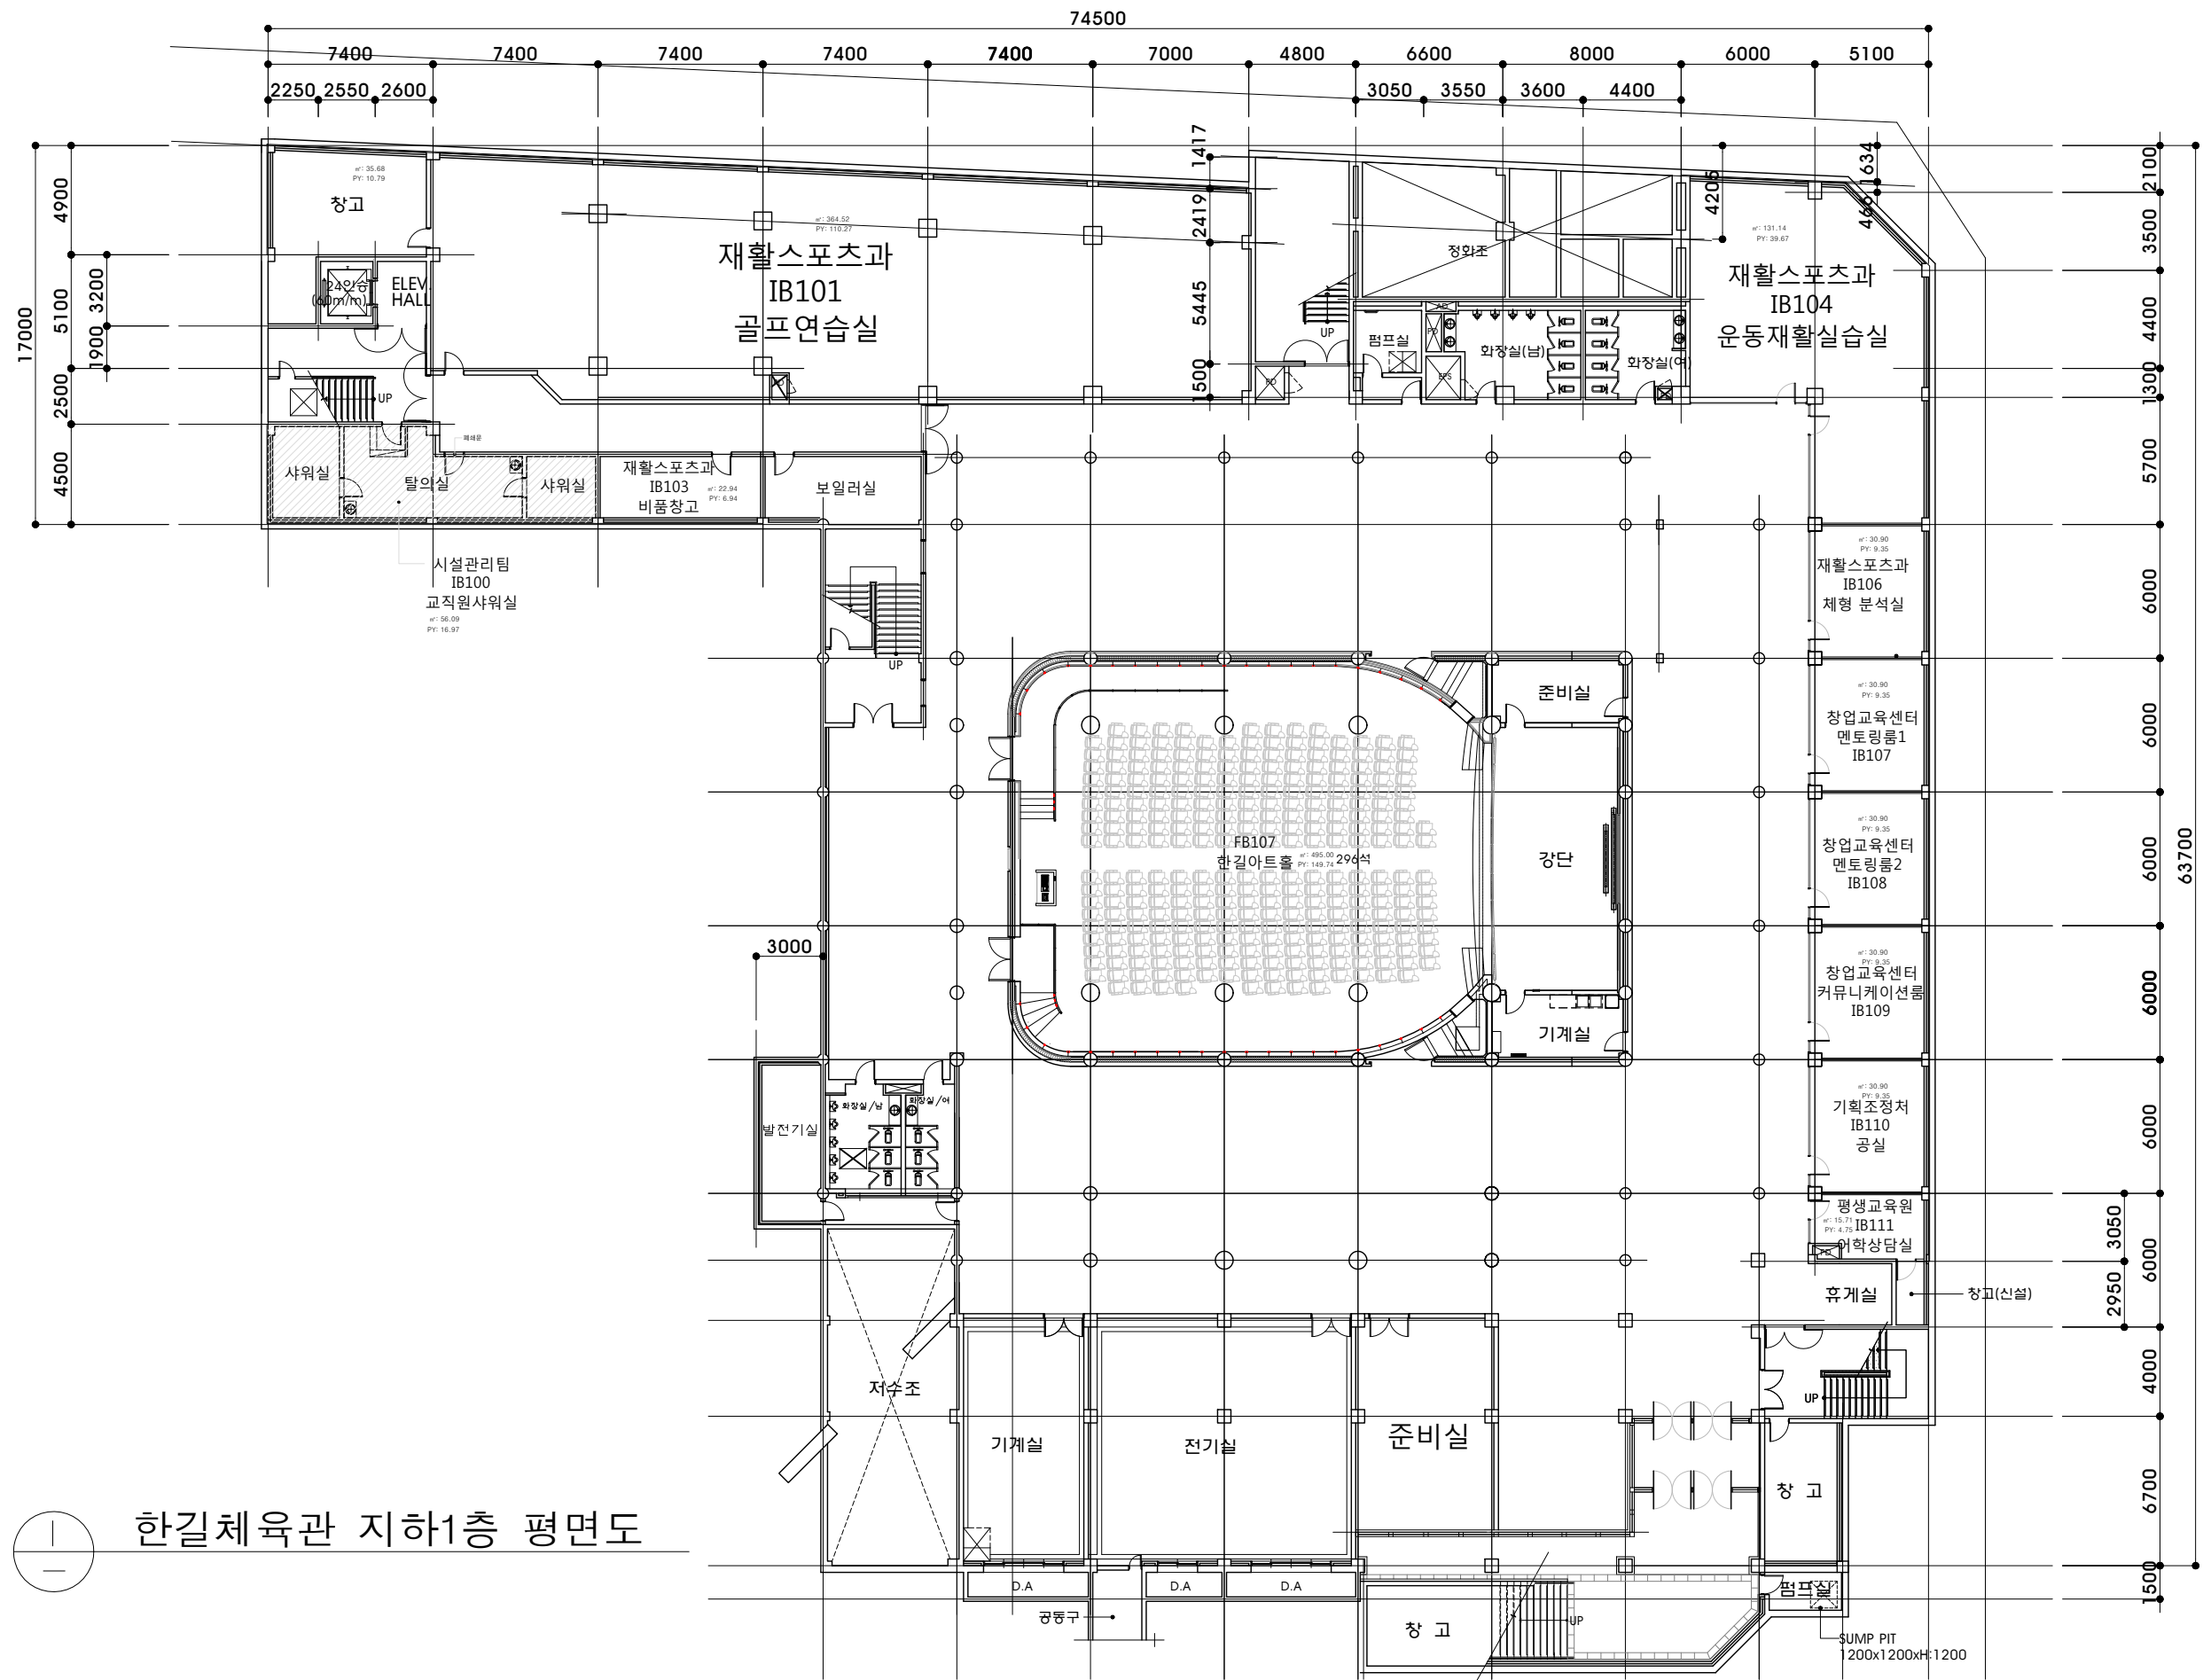

부천대학교

NAME OF DRAWING

NOTE

DATE ▲ REVISIONS ▲ NO

DESIGNED BY

CHECKED BY

APPROVED BY


CONSULTANTS

SCALE

DATE

DWG. NO

SHEET NO

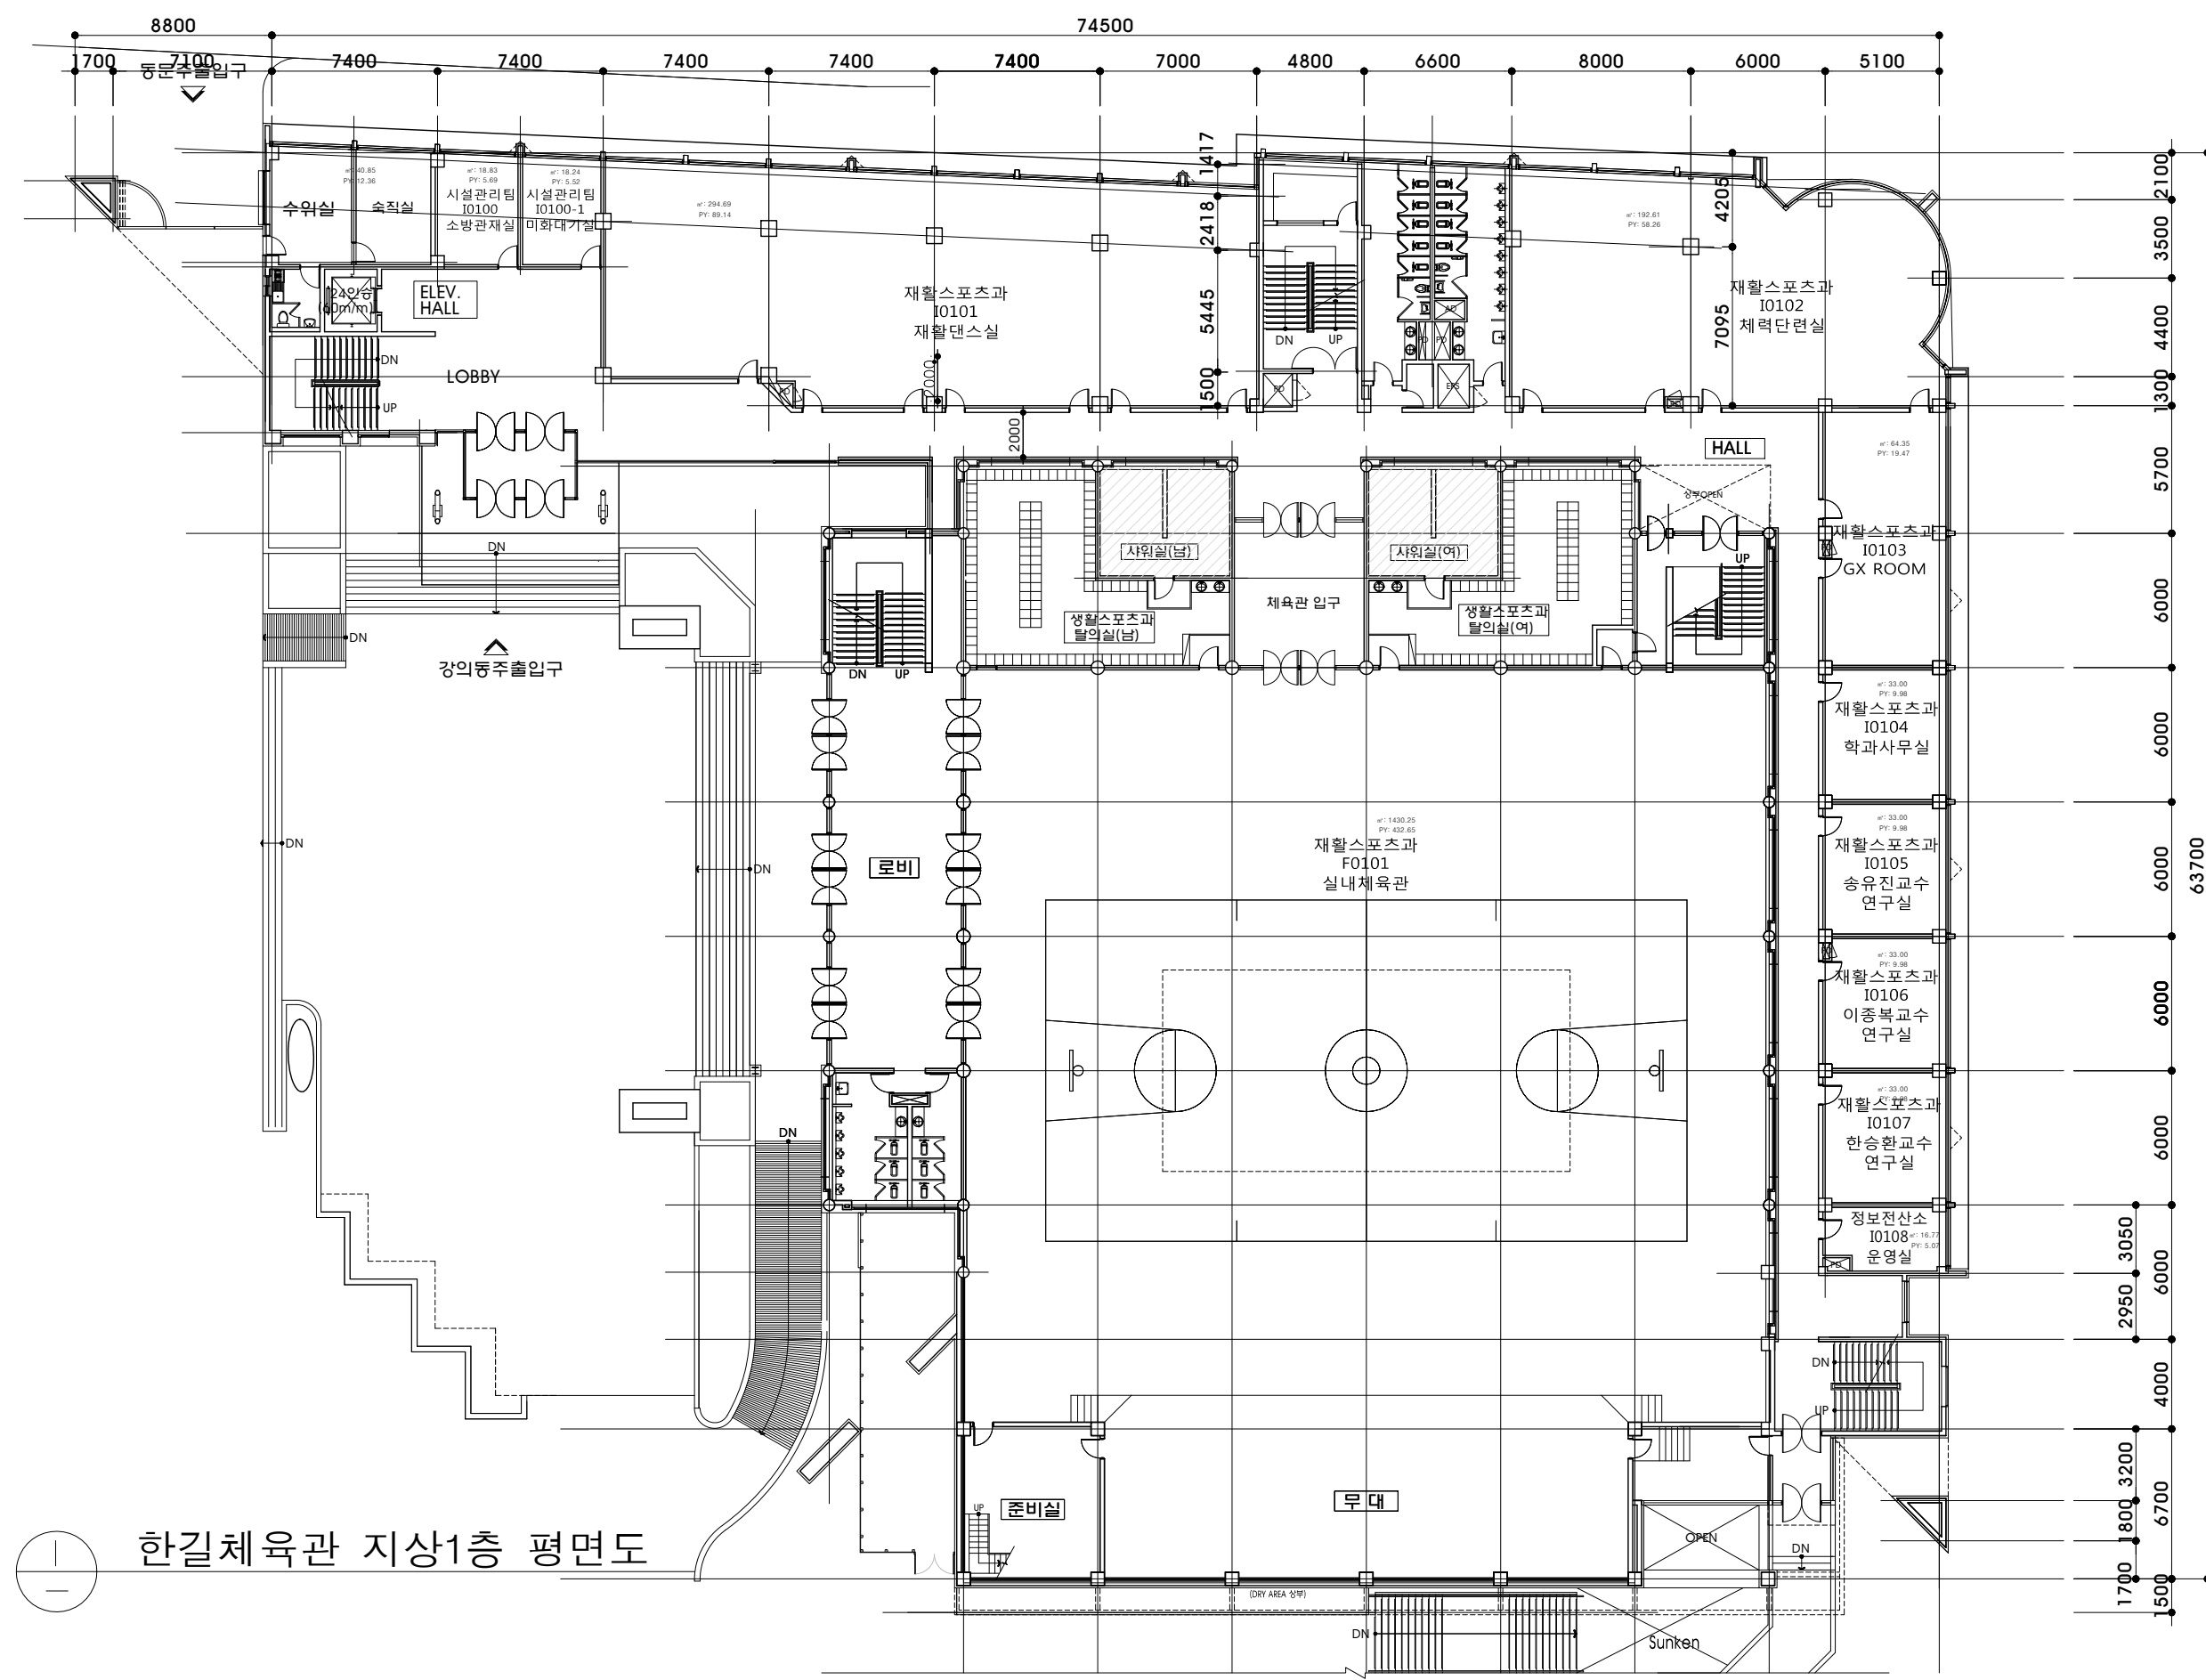

한길체육관 지상1층 평면도

PROJECT	
 부산대학교	
NAME OF DRAWING	
NOTE	
DATE ▲	REVISIONS ▲ NO
DESIGNED BY	
CHECKED BY	
APPROVED BY	
CONSULTANTS	
SCALE	
DATE	
DWG. NO	
SHEET NO	