



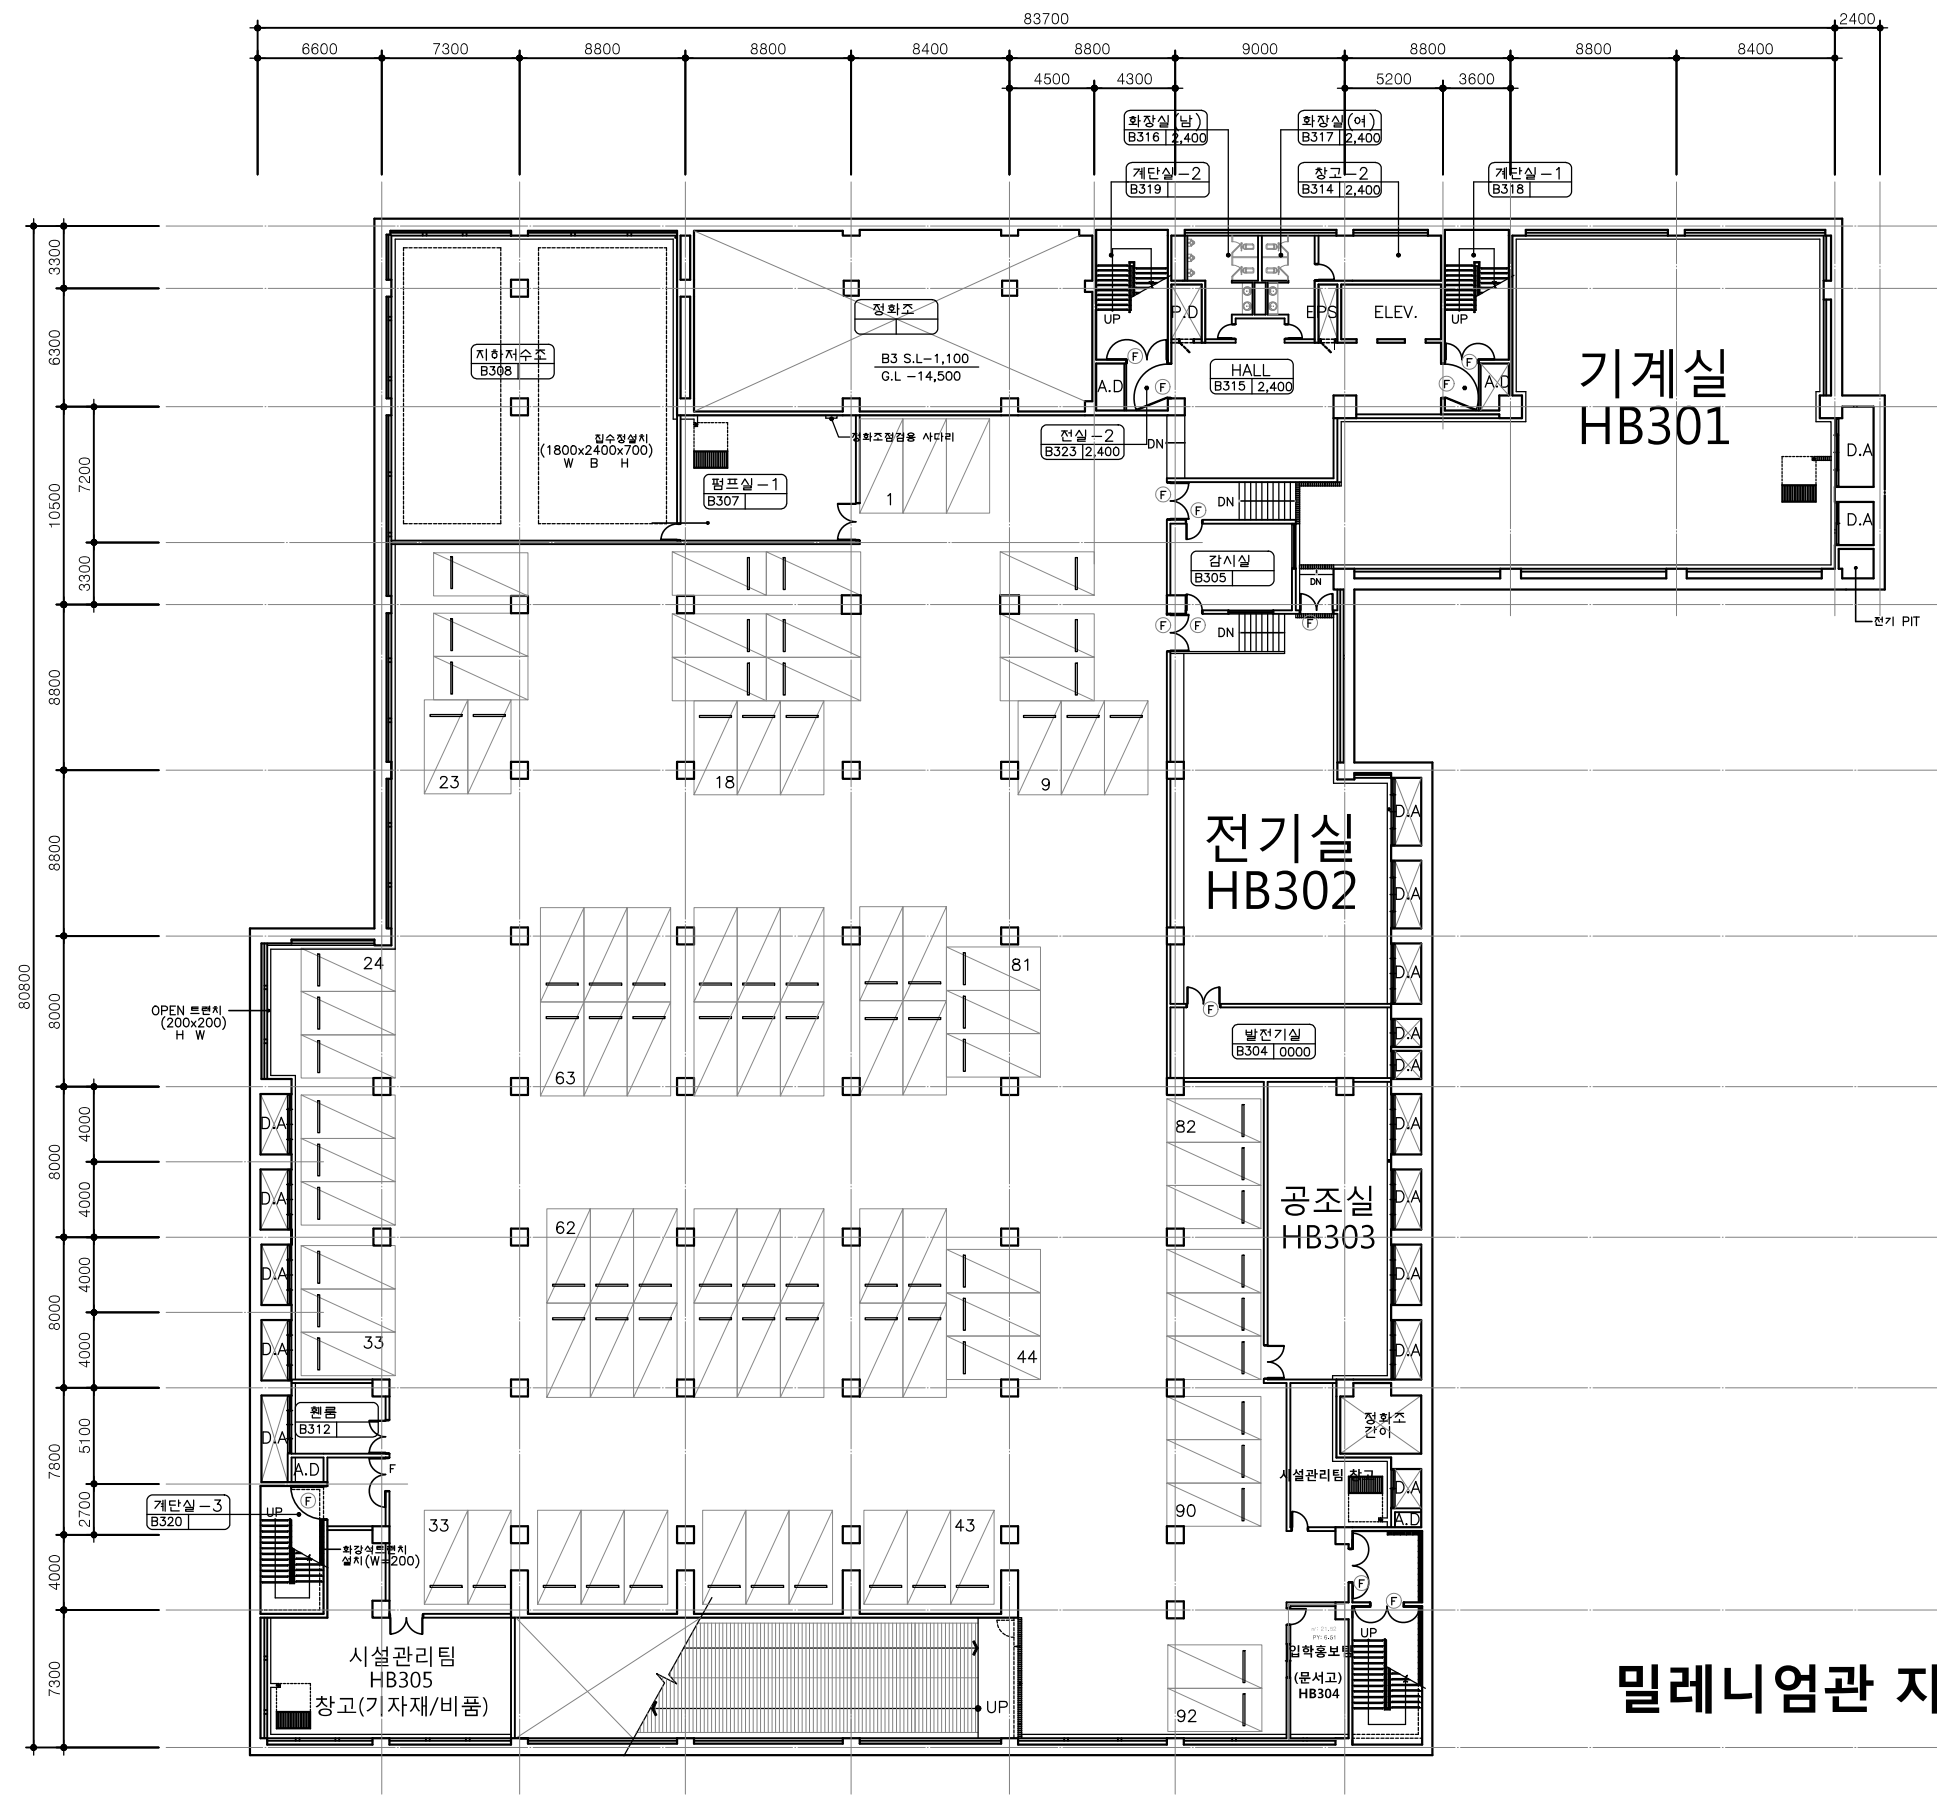

밀레니엄관 지하 3층

PROJECT	 부산대학교
NAME OF DRAWING	
NOTE	
DATE ▲ REVISIONS ▲ NO	
DESIGNED BY	
CHECKED BY	
APPROVED BY	
CONSULTANTS	
SCALE	
DATE	
DWG. NO	
SHEET NO	

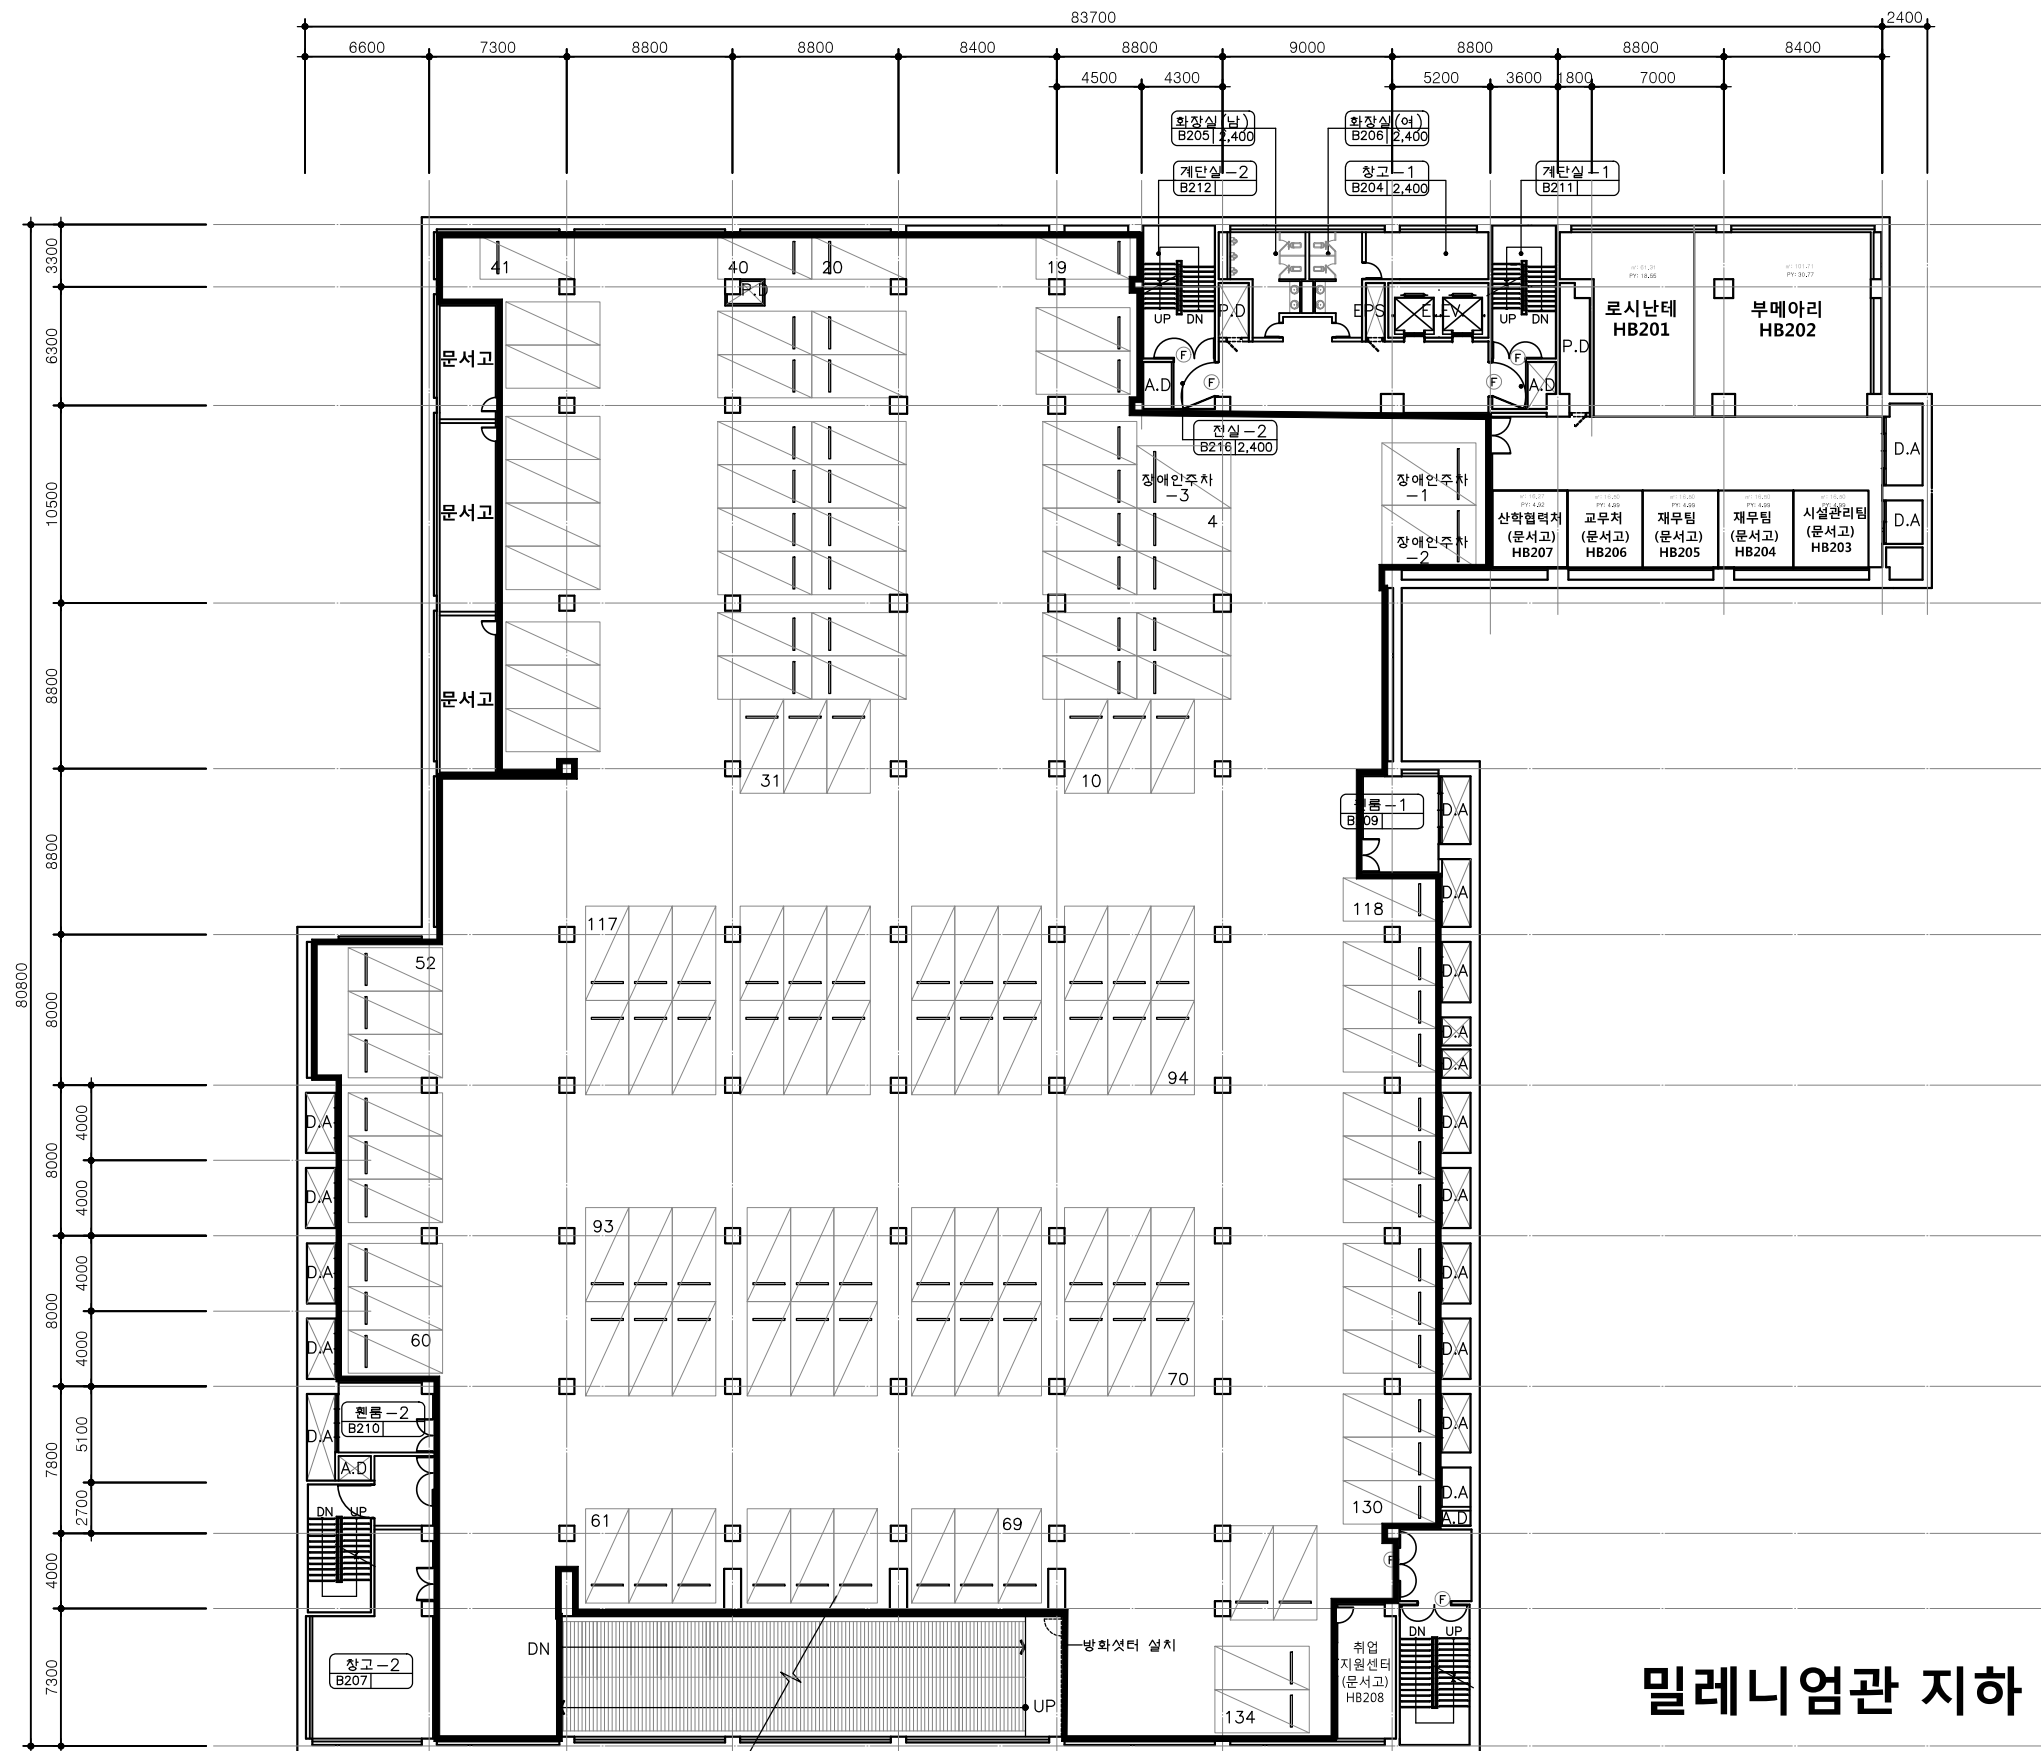

밀레니엄관 지하 2층

PROJECT



부산대학교

NAME OF DRAWING

NOTE

DATE ▲ REVISIONS ▲ NO

DESIGNED BY

CHECKED BY

APPROVED BY

CONSULTANTS


SCALE

DATE

DWG. NO

SHEET NO

--

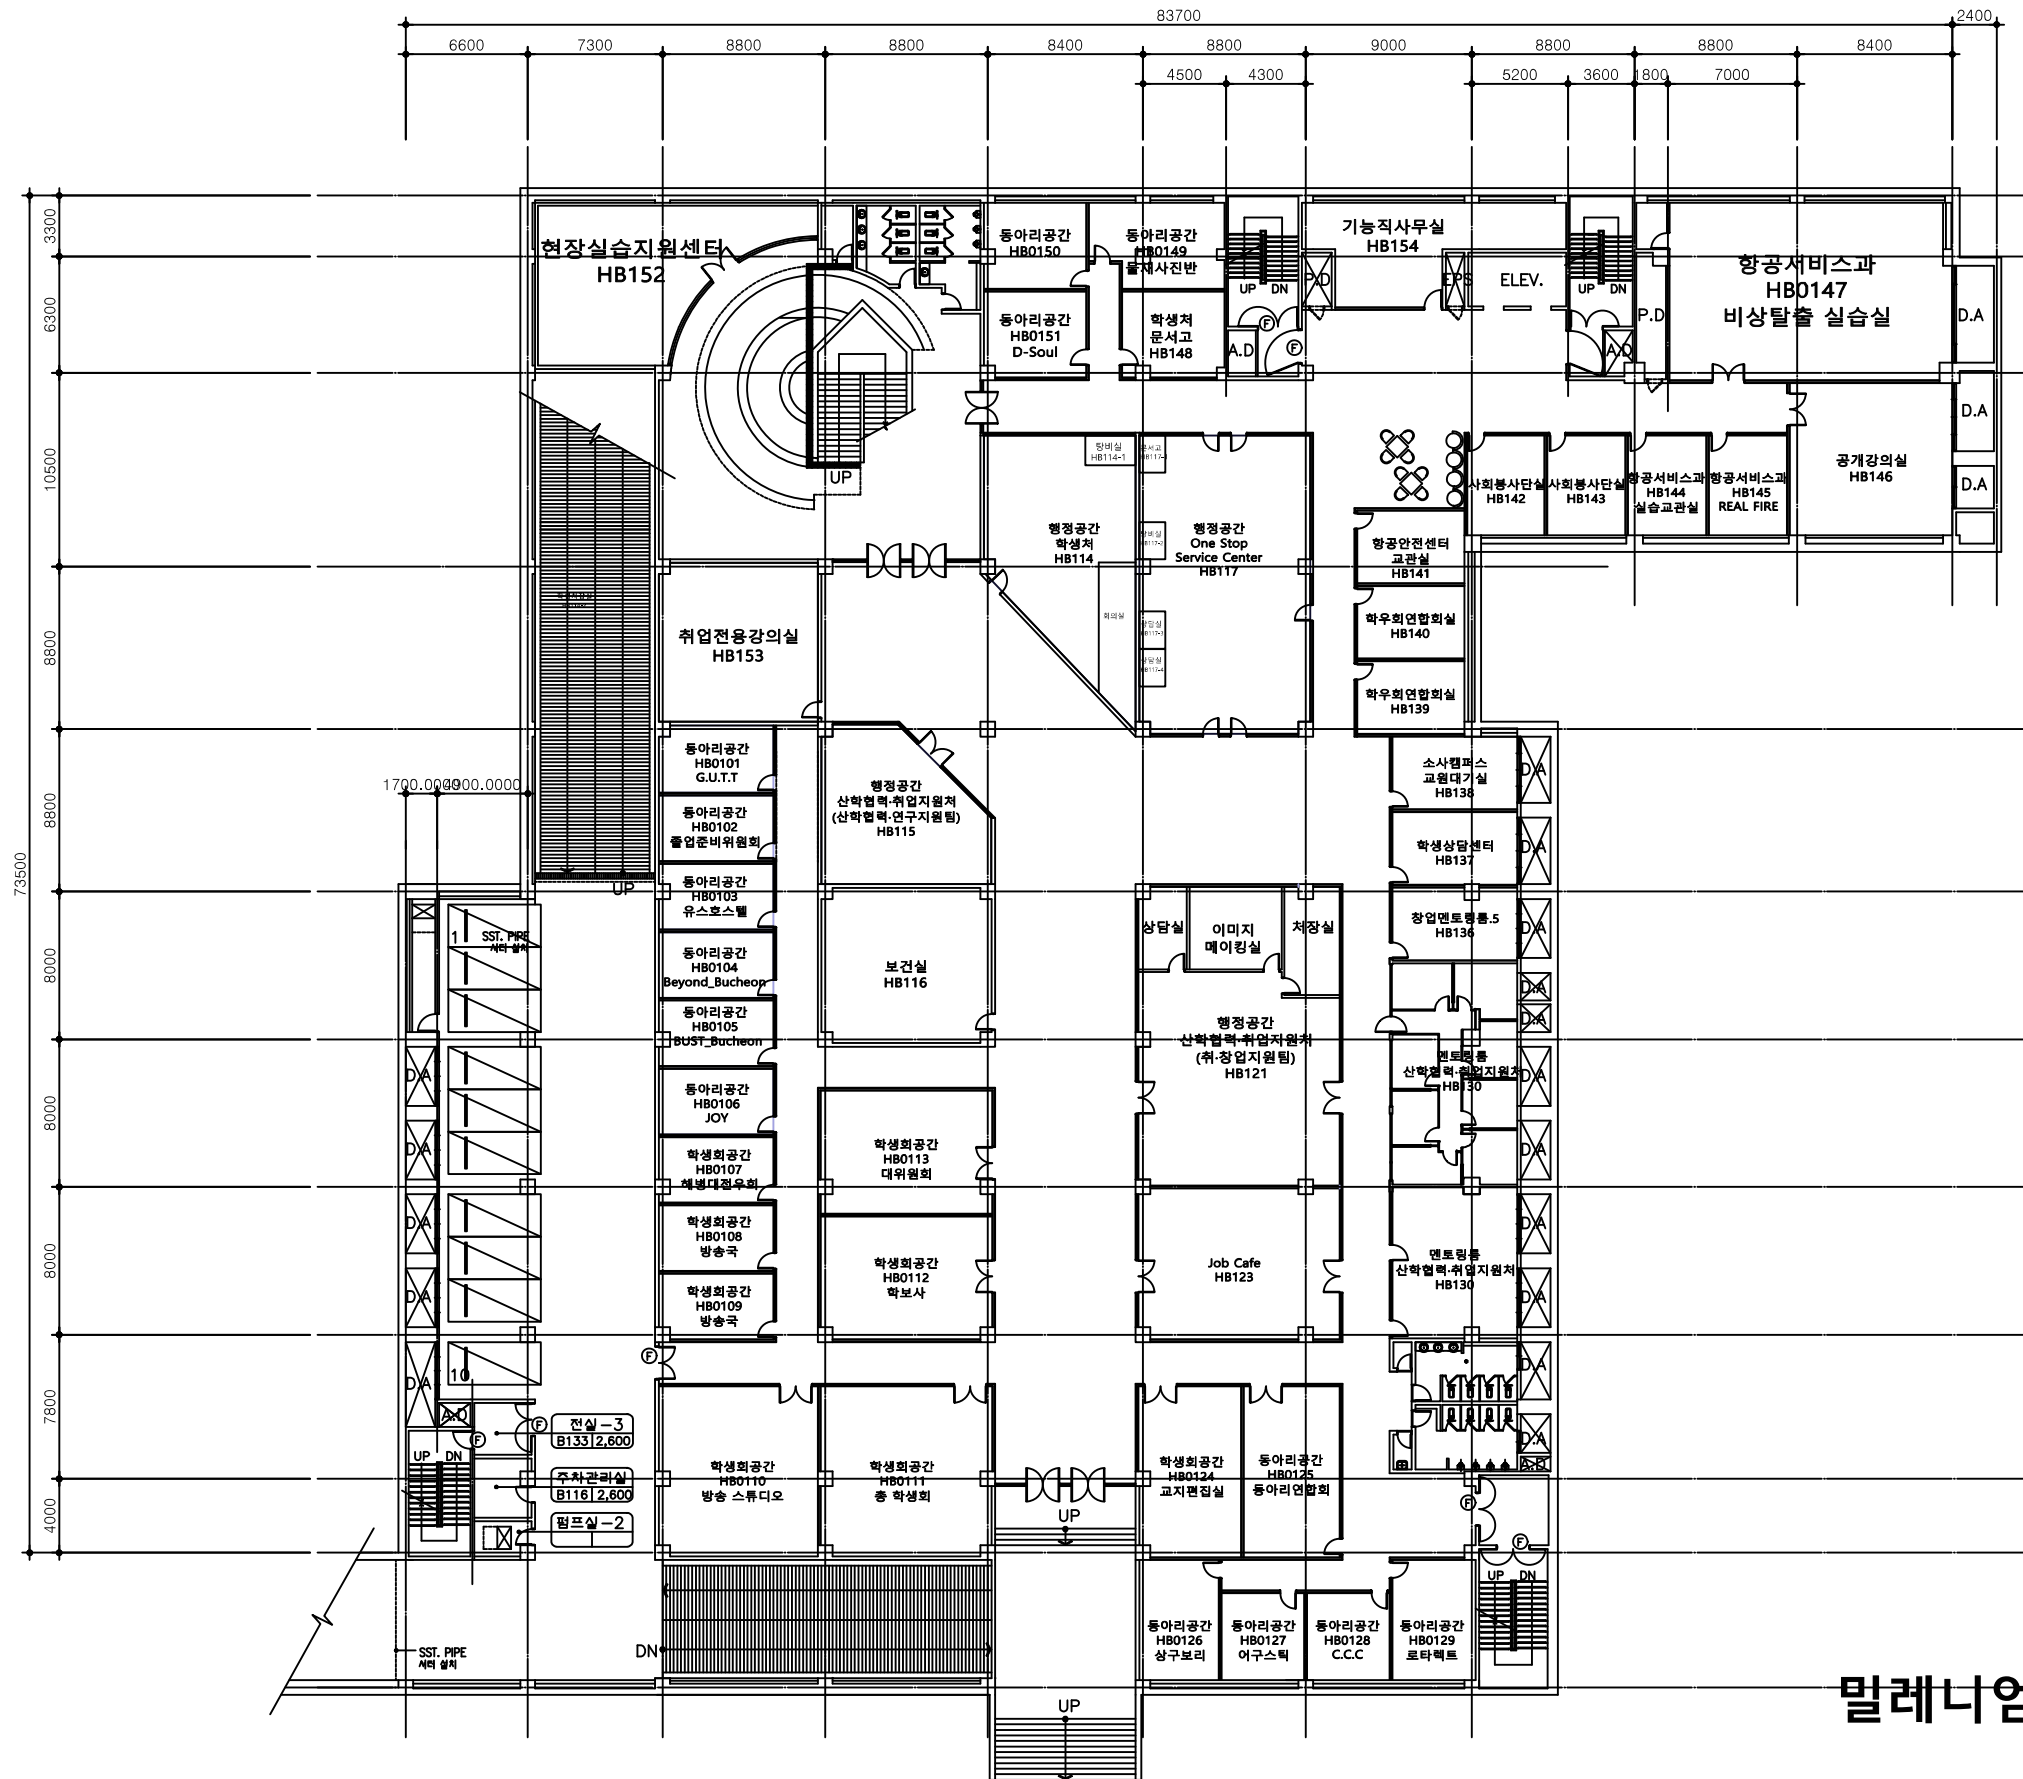

말레니엄관 지하 1층