

현재

PROJECT


부천대학교

NAME OF DRAWING

NOTE

DATE ▲ REVISIONS ▲ NO

DESIGNED BY

CHECKED BY

APPROVED BY


CONSULTANTS

SCALE

DATE

DWG. NO

SHEET NO

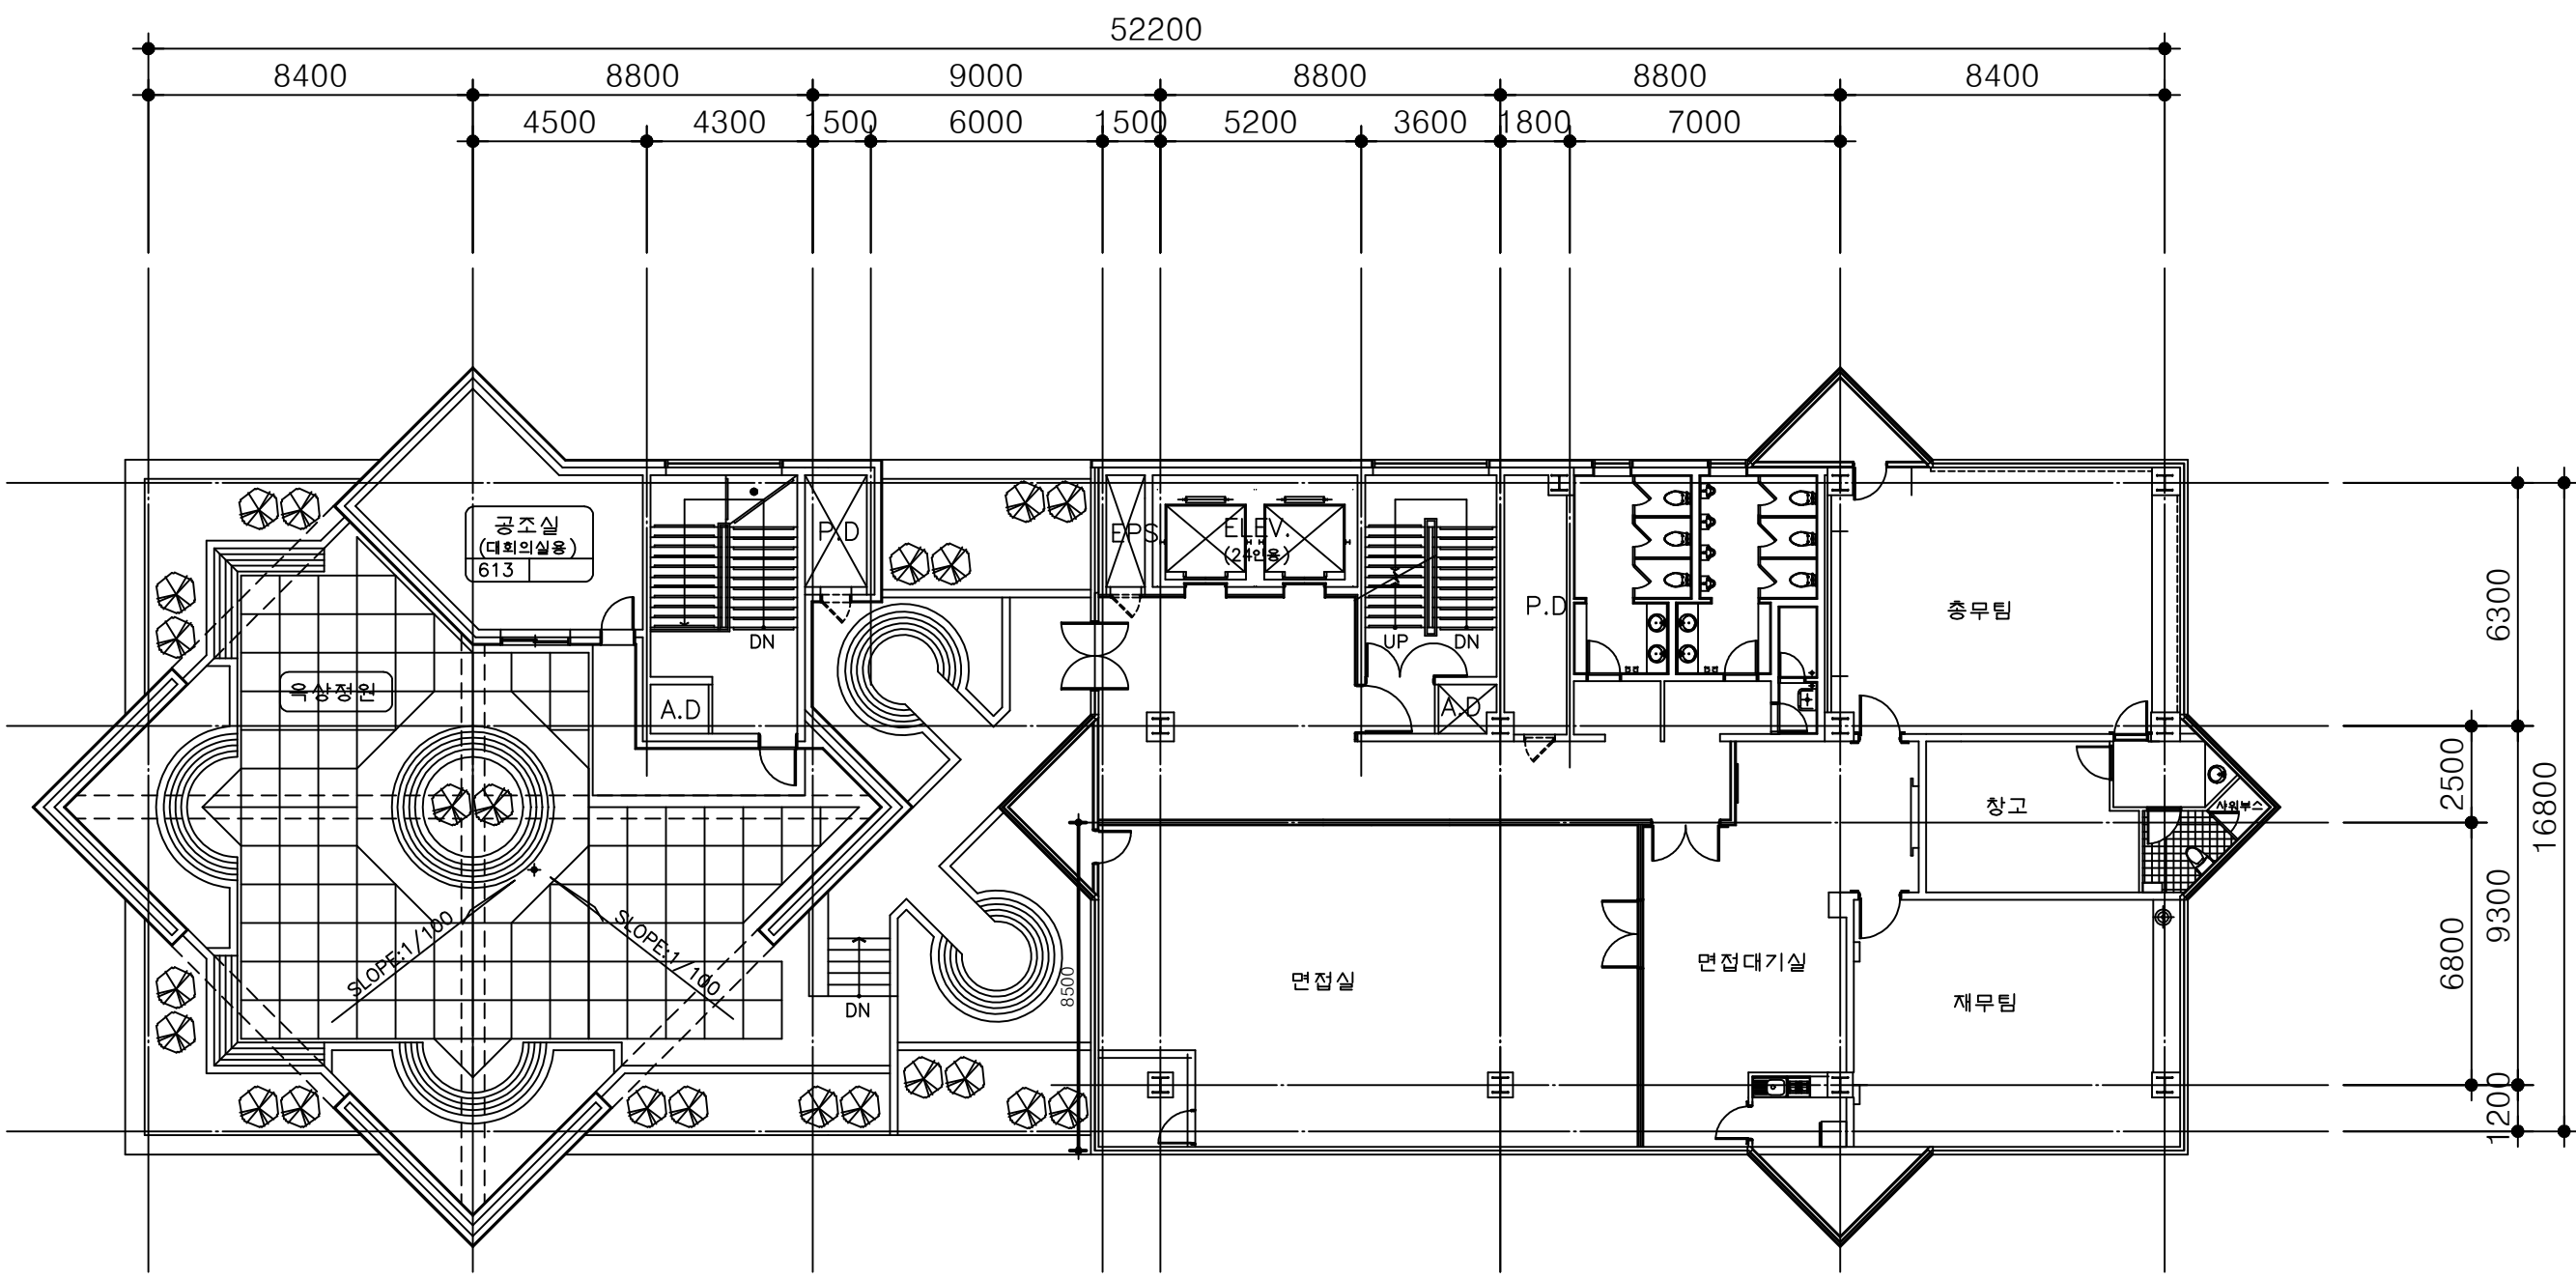

말뚝도서관 자상 6층