


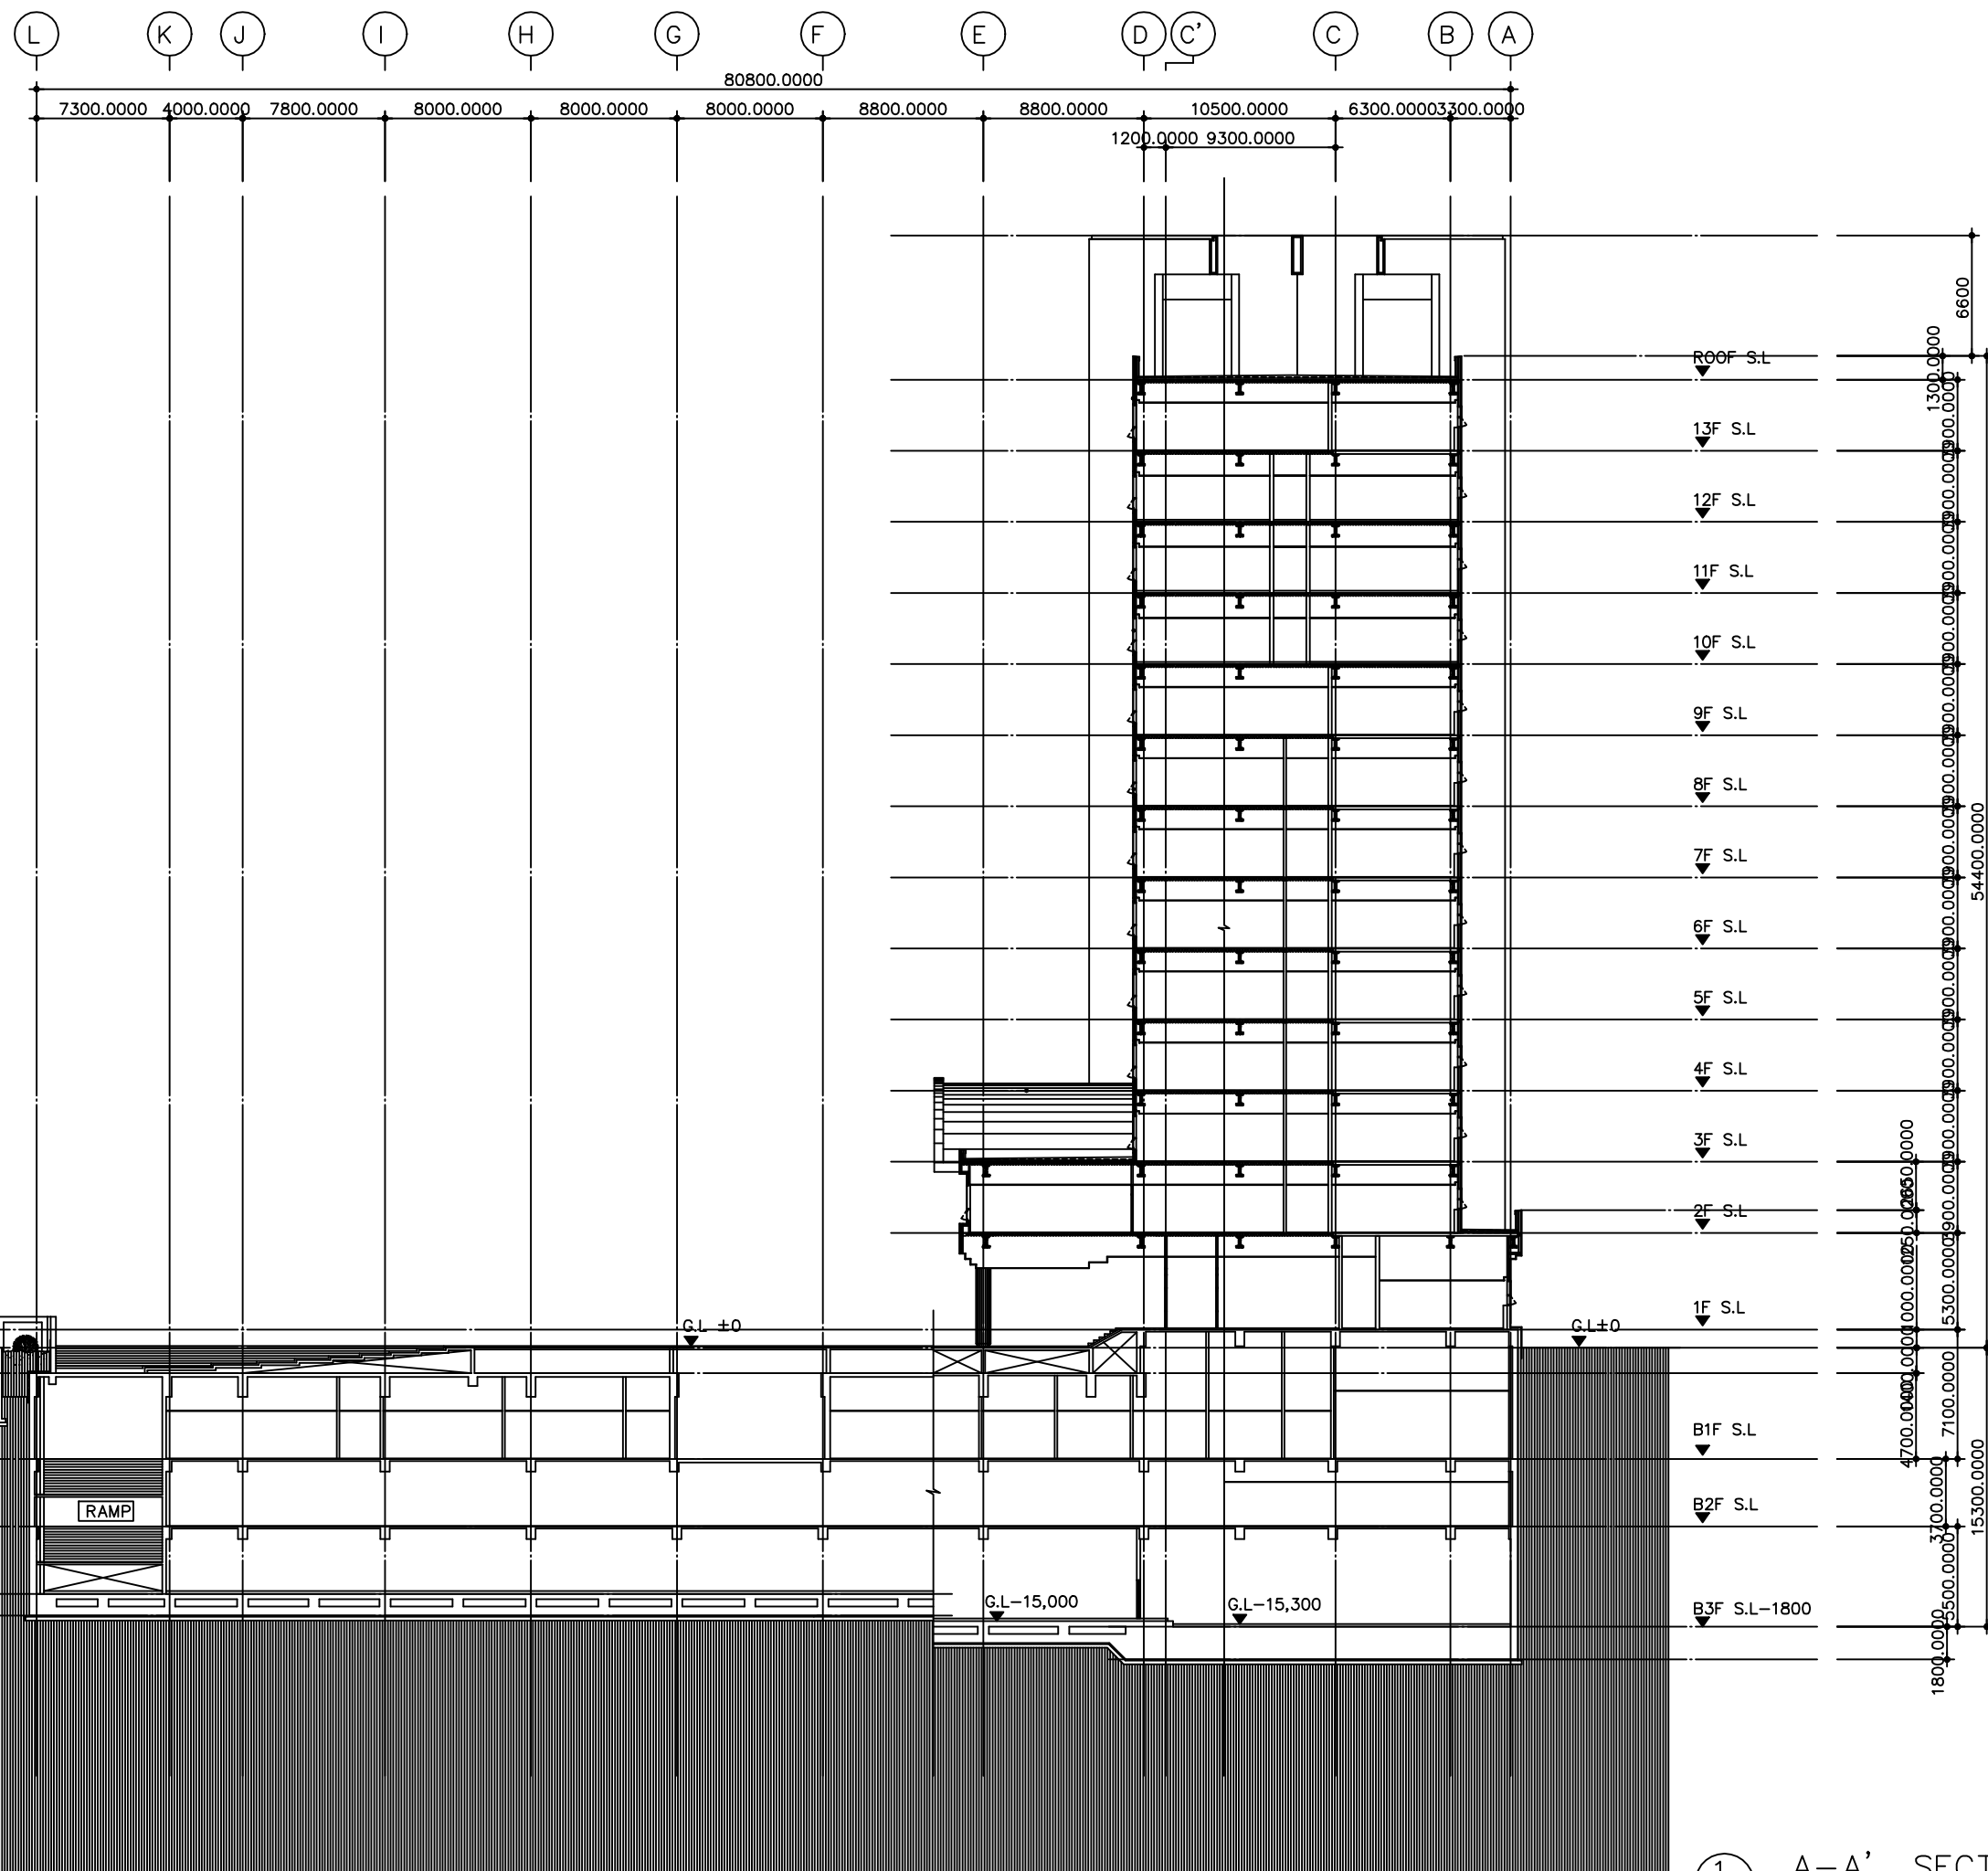

? ? ? ? ? ? ? ?


 A—A' SECTION  
 SCALE : 1/ 400